



Resorts
WORLD
AT SENTOSA

The Mummy

Egyptian Theme Park Singapore

Schematic Design Package #1



WRITTEN DIMENSIONS ON THESE DOCUMENTS SHALL TAKE PRECEDENCE OVER ALL SCALED DIMENSIONS - CONTRACTORS ARE TO VERIFY AND BE RESPONSIBLE FOR ALL DIMENSIONS. SETBACKS & CONDITIONS AT THE JOB SITE - ARCHITECT/DESIGNER SHALL BE NOTIFIED OF ANY VARIATIONS IN DIMENSIONS, SETBACKS & OR CONDITIONS BEFORE SAID CONSTRUCTION IS AUTHORIZED - SHOP DRAWINGS SHALL BE MARKED "REVIEWED BY ARCHITECT/DESIGNER" BEFORE FABRICATION OF PARTS IS APPROVED.

Resorts
WORLD
AT SENTOSA

39 Artillery Avenue
Singapore 099558
Tel: 65 68239888
Fax: 65 68239117

© 2007 Resorts World at Sentosa Pte Ltd.




TM & © 2007 Universal City Studios LLC
All Rights Reserved

THIS DOCUMENT CONTAINS COPYRIGHTED MATERIAL AND CONFIDENTIAL TRADE SECRET INFORMATION BELONGING EXCLUSIVELY TO UNIVERSAL CITY STUDIOS LLC, AND/OR ITS SUBSIDIARIES. UNAUTHORIZED USE, DISCLOSURE, DISSEMINATION, OR DUPLICATION OF ANY OF THE INFORMATION CONTAINED HEREIN MAY RESULT IN LIABILITY UNDER APPLICABLE LAW. © 2007 UNIVERSAL CITY STUDIOS LLC. All rights reserved.

preliminary
not for construction

SYM	Package #1 Submittal to Singapore	02-15-07
	REVISION	DATE

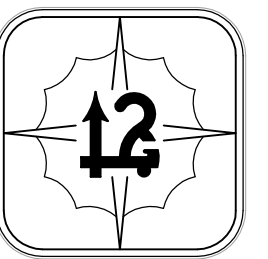

Sunn-Starr
Architectural, Inc.

Computer-Aided Drafting and Design,
3-D Modeling and Animation

19360 RINALDI STREET - P. M. B. #210
NORTHBRIDGE, CA. 91326
(618) 831-1712

www.Sunn-Starr.com

The Mummy
Egyptian Theme Park Singapore

UNIVERSAL STUDIOS
Resort World at Sentosa
Singapore

PROJECT DESIGNERS

KB | Creative Advisors, Inc.


SHOCONCEPTS

DESIGN BY KB & SC

SHEET TITLE
Egypt Schematic Cover Sheet
and
Sheet Title Index

SCALE	NONE	JOB NO.	CM 07501.00
BD DATE	--	DWG DATE	FEB 15, 2008
PRINT DATE		SHEET	
DRAWN BY	L G J F	CHECKED BY	K B
APPROVED BY	S R		

REFERENCE SYMBOLS

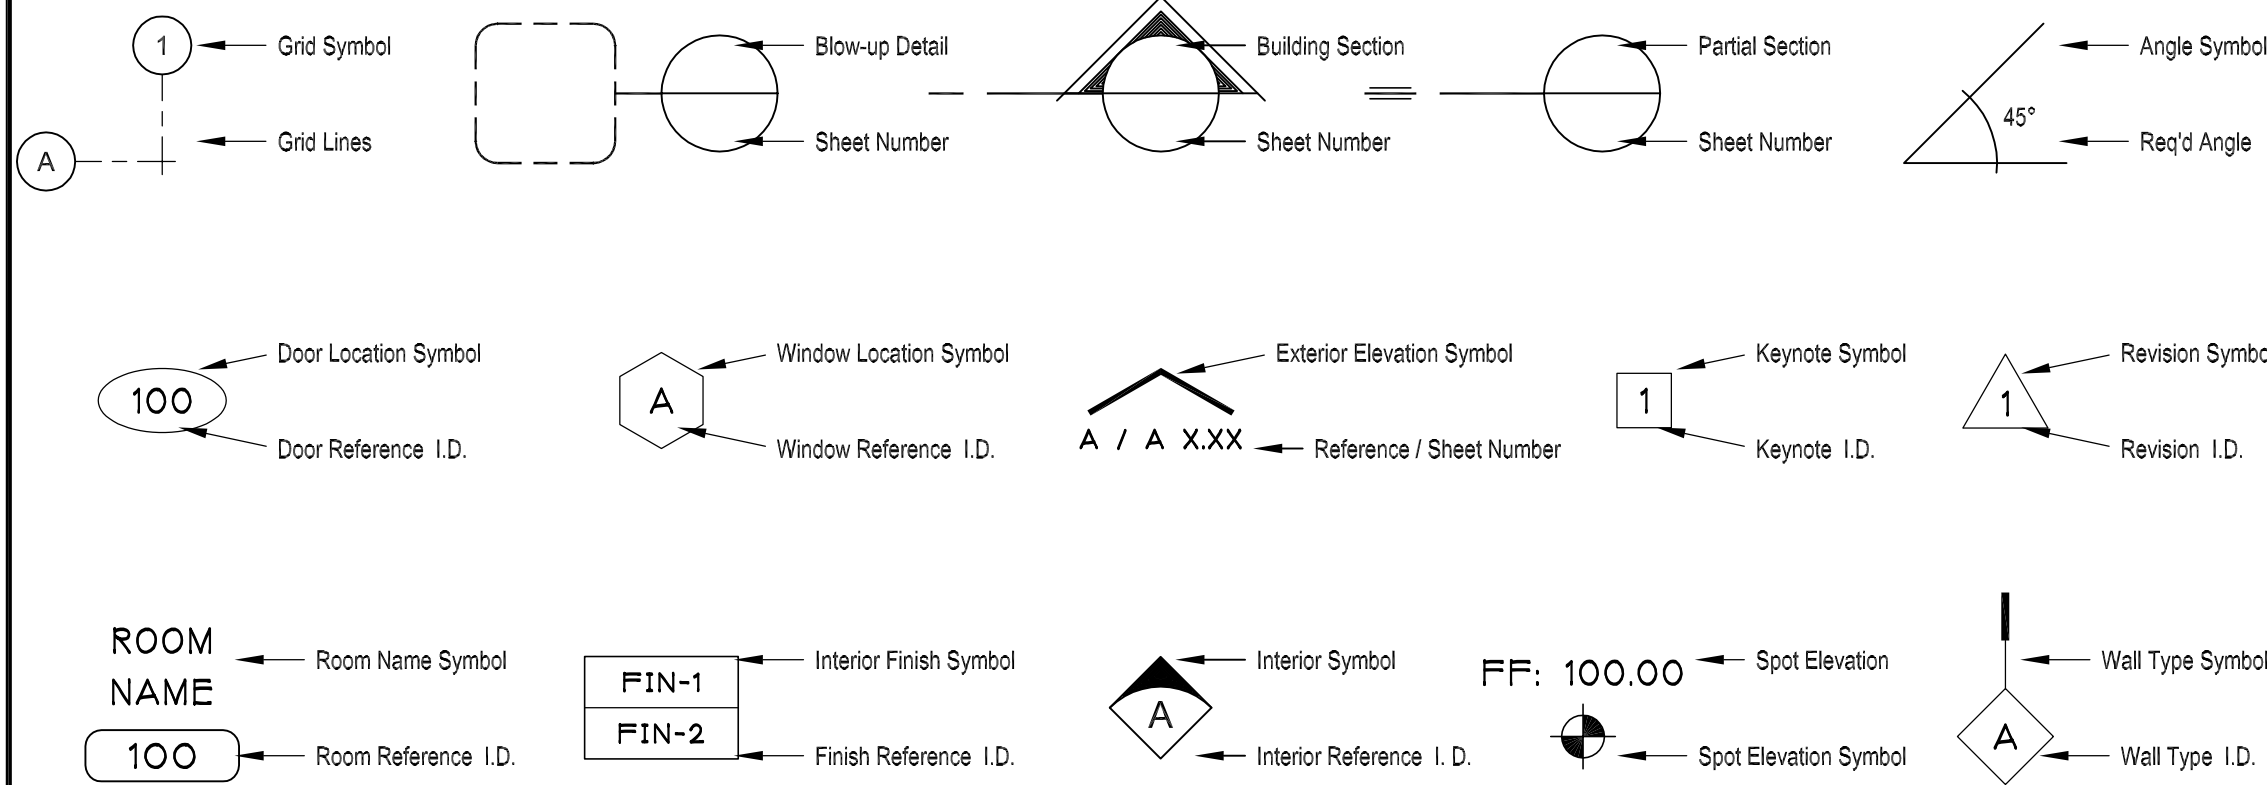

ABBREVIATIONS

A	AB ANCHOR BOLT AD ACROUSTICAL TILE AD AREA DRAIN AFF ABOVE FINISH FLOOR ALT ALTERNATE OR ALTERNATIVE ALUM ALUMINUM AV AUDIO VISUAL	H	H HIGH HB HOLE BRB HC HOLLOW CORE HD HOLD HBD HARDBOARD HDS HEDGES HDP HARDWARE HDWP HARDWOOD HM HOLLOW METAL HML HORIZONTAL HPL HIGH PRESSURE LAMINATE HTR HOUR HT HEIGHT HVAC HEATING, VENTILATION & AIR CONDITIONING	R	R RADIUS OR RISER RA RETURN AIR RCP REFLECTED CEILING PLAN RD ROOF DRAIN RE REFER OR REFERENCE REFL REFLECTED REG REGISTER REINP REINFORCEMENT REQ REQUIRED RES RESILIENT RH ROBE HOOK RM ROOM ROOF ROOF OPENING ROR RIGHT-OF-WAY RSB RESILIENT SHEET FLOORING
B	BD BOARD BUG BUILDING BU BEAM OR BRICK MARK BNG BEARING BOD BOTTOM OF DECK BOT BOTTOM BR BRICKER ROD BRG BRIDGING BUP BUILT-UP ROOFING BVP BOTH WAYS	I	IC IN CONTRACT ID INSIDE DIAMETER IN INCH INCN INCANDESCENT INSUL INSULATION INT INTERIOR	S	S SOUTH SA SUPPLY AIR SAN SANITARY SB SPLASH BLOCK SC SOLID CORE OR SHOWER CURTAIN SCHD SCHEDULE OR SCHEDULED SD SOFT DISPENSER SECT SECTION SF SQUARE FOOT OR SQUARE FEET SFP SPRAYED FIREPROOFING SH SHIMMER HEAD SHT SHEET SHTG SHEATHING SKLT SKYLIGHT SND SANITARY NAPKIN DISPOSAL SNV SANITARY NAPKIN VENDOR SP STANDPIPE SPIC SPECIFIED OR SPECIFICATIONS SPR SINGLE PLY ROOFING SQ SQUARE SF SHOWER ROD SRSC SHOWER ROD SHOWER CURTAIN SS SERVICE SINK ST SOAP TRAY STATION STC SOUND TRANSMISSION CLASS STDR STANDARD STL STEEL STR STORAGE STRU STRUCTURE OR STRUCTURAL SUPP SUSPENDED OR SUSPENSION SYM SYMBOL SYN SYNTHETIC SYS SYSTEM
C	C COURSE CAB CABINET CEM CEMENT OR CEMENTITIOUS CG CORNER GUARD CIB CIB IN-PLACE CIR CIRCLE CJ CONTROL JOINT CLG CEILING CN CENTIMETER CMU CONCRETE MASONRY UNIT CN COLUMN CONC CONCRETE CONCT CONSTRUCTION CONT CONTINUOUS CORK CORK CPT CARPET CSK COUNTERSINK OR COUNTERSUNK CT CERAMIC TILE	J	JB JUNCTION BOX JT JOINT	T	T TREAD OR TOP TB TOWEL BAR TAB TOP AND BOTTOM TC TOP OF CURB TD TRENCH DRAIN TEL TELEPHONE TERAZO TERRAZZO T&G TONGUE & GROOVE THK THICK OR THICKNESS THRU THROUGH TOL TOLERANCE TOP TOP OF CONCRETE TOP TOP OF DECK TOP TOP OF FOOTING TOP TOP OF INSULATION TOP TOP OF STEEL TOW TOP OF WALL TP TOP OF PARAPET TPH TOLLET PAPER HOLDER TPR TELEPHONE RECEPTACLE TS TOP OF SLAB TYP TYPICAL
D	D DEPTH OR DEEP DBL DOUBLE DCG DECK DEMO DEMOLITION DTL DETAIL DF DRINKING FOUNTAIN DI DIAMETER DM DIMENSION DN DOWN DP DAMPROOFING DOO DOOR DS DOWNPOUT DSH DRAINER DWG DRAWING DWR DRAWER	K	KD KNOCK DOWN KNOCKOUT	U	ULAY UNDERLAYMENT UNO UNLESS NOTED OTHERWISE UR URINAL
E	E EAST EACH EBL ELECTRIC HALL BLOWER EHD ELECTRIC HAND DRIVER EIS EXTERIOR INSULATING FINISH SYSTEM EJ EXPANSION JOINT EL ELEVATION (GRADE) ELC ELECTRICAL EQ EQUAL EQIP EQUIPMENT EWC ELECTRIC WATER COOLER EXP EXPANSION OR EXPOSED EXIST EXISTING EXT EXTERIOR EXTD EXTRUDED	M	M METER MACH MACHINE MAX MAXIMUM MBH MCF AND BROOM HOLDER MBH MODIFIED BUTEN ROOFING MC MEDICINE CABINET MECH MECHANICAL MEMB MEMBRANE MFR MANUFACTURER MH MANHOLE MIN MINIMUM ML MATCHLINE MLP MIRROR FRAMED EDGE MIR-G MIRROR GLASS EDGE MLD MOLDED MM MILLIMETER MOP MOUNTED MS MOUNTED MTD MOUNTING MTL METAL	V	VB VAPOR BARRIER VCT VERTICAL COMPOSITION TILE VERT VERTICAL VP VENT PIPE VS VENT SHUNT VNT VINYL TILE VWC VINYL WALLCOVERING
F	FD FLOOR DRAIN FEC FIRE EXTINGUISHER FFA FIRE FIGHTING ACCESSORIES FFL FURNITURE, FIXTURES & ACCESSORIES FHC FINISHED FLOOR FHS FIRE HOSE CABINET FLR FLOOR FLOR FLUORESCENT FRD FIRE RETARDANT FR FIRE RETARDANT FIRE RESISTIVE FRB FIRE RESISTIVE FRP FIBERGLASS REINFORCED POLYMER FT FOOT/FEET FTG FOOTING FURN FURNITURE FV FIELD VERIFY FVC FIRE VALVE CABINET FWC FABRIC WALL COVERING FWP FIRE-PROOF HOLE BRB	N	N NORTH NCOM NONCOMBUSTIBLE NCT IN CONTRACT NC NOMINAL NPS NOMINAL PIPE SIZE NTS NOT TO SCALE	W	W WEST OR WIDE OR WIDTH WI WITH WB WIND BRACE OR BRACING WCD WOOD WCOT WOOD WDO WOOD WID WINDOW WID WINDOW OPENING WID WITHOUT WR WASTE RECEPTACLE WR WATER RESISTIVE OR RESISTANT WTS WEATHERSTRIPPING WV WEIGHT WWF WELDED WIRE FABRIC
G	GA GAUGE GALV GALVANIZED GB GLASS BRICK GFRG GLASS FIBER REINFORCED CONCRETE GFRG GLASS FIBER REINFORCED GYPSUM GL GLASS GRD GROUND GRD GRADE GYPS GYPSUM GYPS BD GYPSUM BOARD	O	OD OUTSIDE DIAMETER OFD OVERFLOW DRAIN OFD OWNER FURNISHED - OWNER INSTALLED OH OPPOSITE HAND OR OVERHEAD OHS OPPOSITE OPP OPPOSITE OPT OPTION OR OPTIONAL	X	XREF EXTERNAL CROSS-REFERENCE
		P	PA PUBLIC ADDRESS SYSTEM PC PRECAST PCEN PORTLAND CEMENT PCF POUNDS PER CUBIC FOOT PLATE PLAS PLASTER PLUMB PLUMBING PLP POUNDS PER LINEAR FOOT PMR PROTECTED MEMBRANE ROOFING PML PANEL PMT PAINT OR PAINTED POL POLISHED PAIR PSF POUNDS PER SQUARE FOOT PT POINT PTD PAPER TOWEL DISPENSER PTD PAPER TOWEL DISPENSER/WASTE RECEPTACLE PTN PARTITION PVC POLYVINYL CHLORIDE PMT PAVEMENT PMD FLYWOOD	Y	Y YARD OR YARDS
		Q	QT QUARRY TILE QTR QUANTITY QTY QUANTITY	Z	Z AXIS HEIGHT IN CARTESIAN COORD. SYSTEM

STANDARD SHOW SET SYMBOLS

