



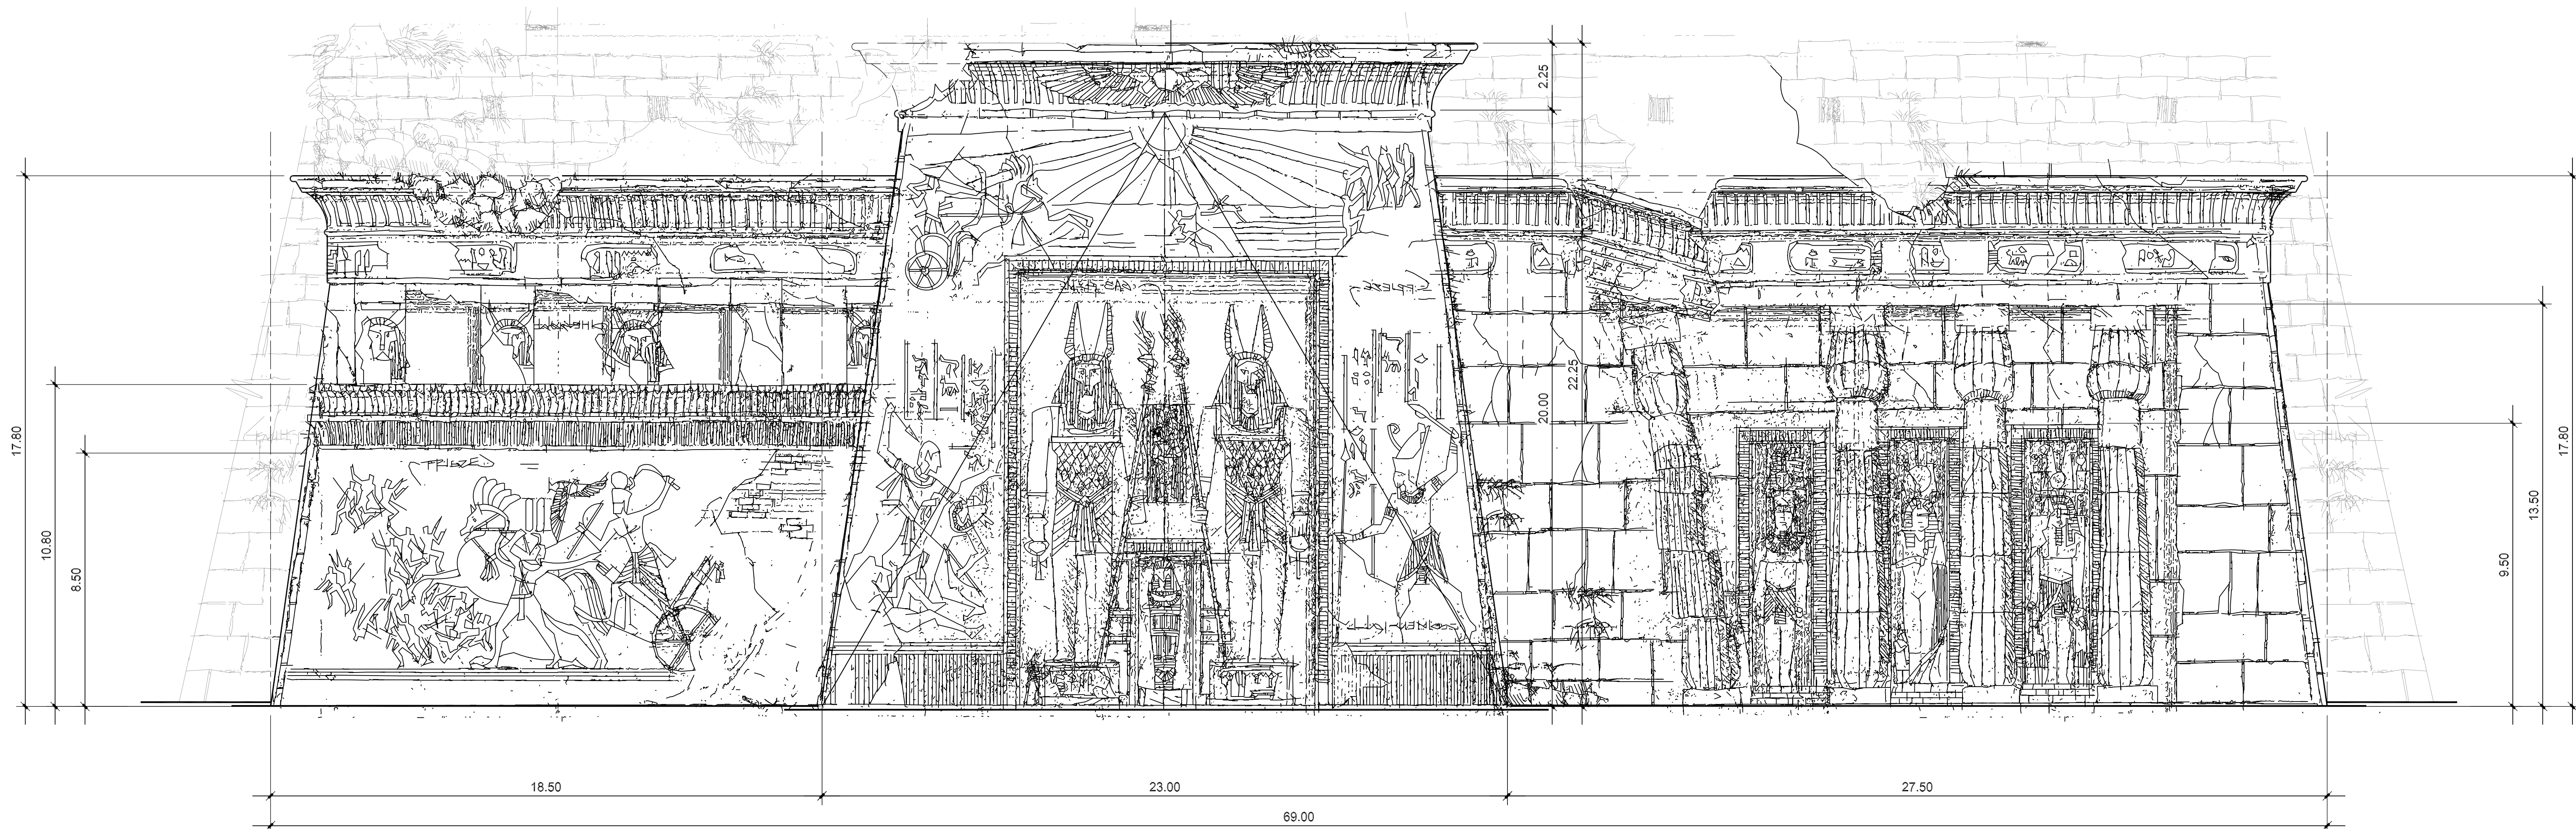


FRONT ELEVATION NORTH

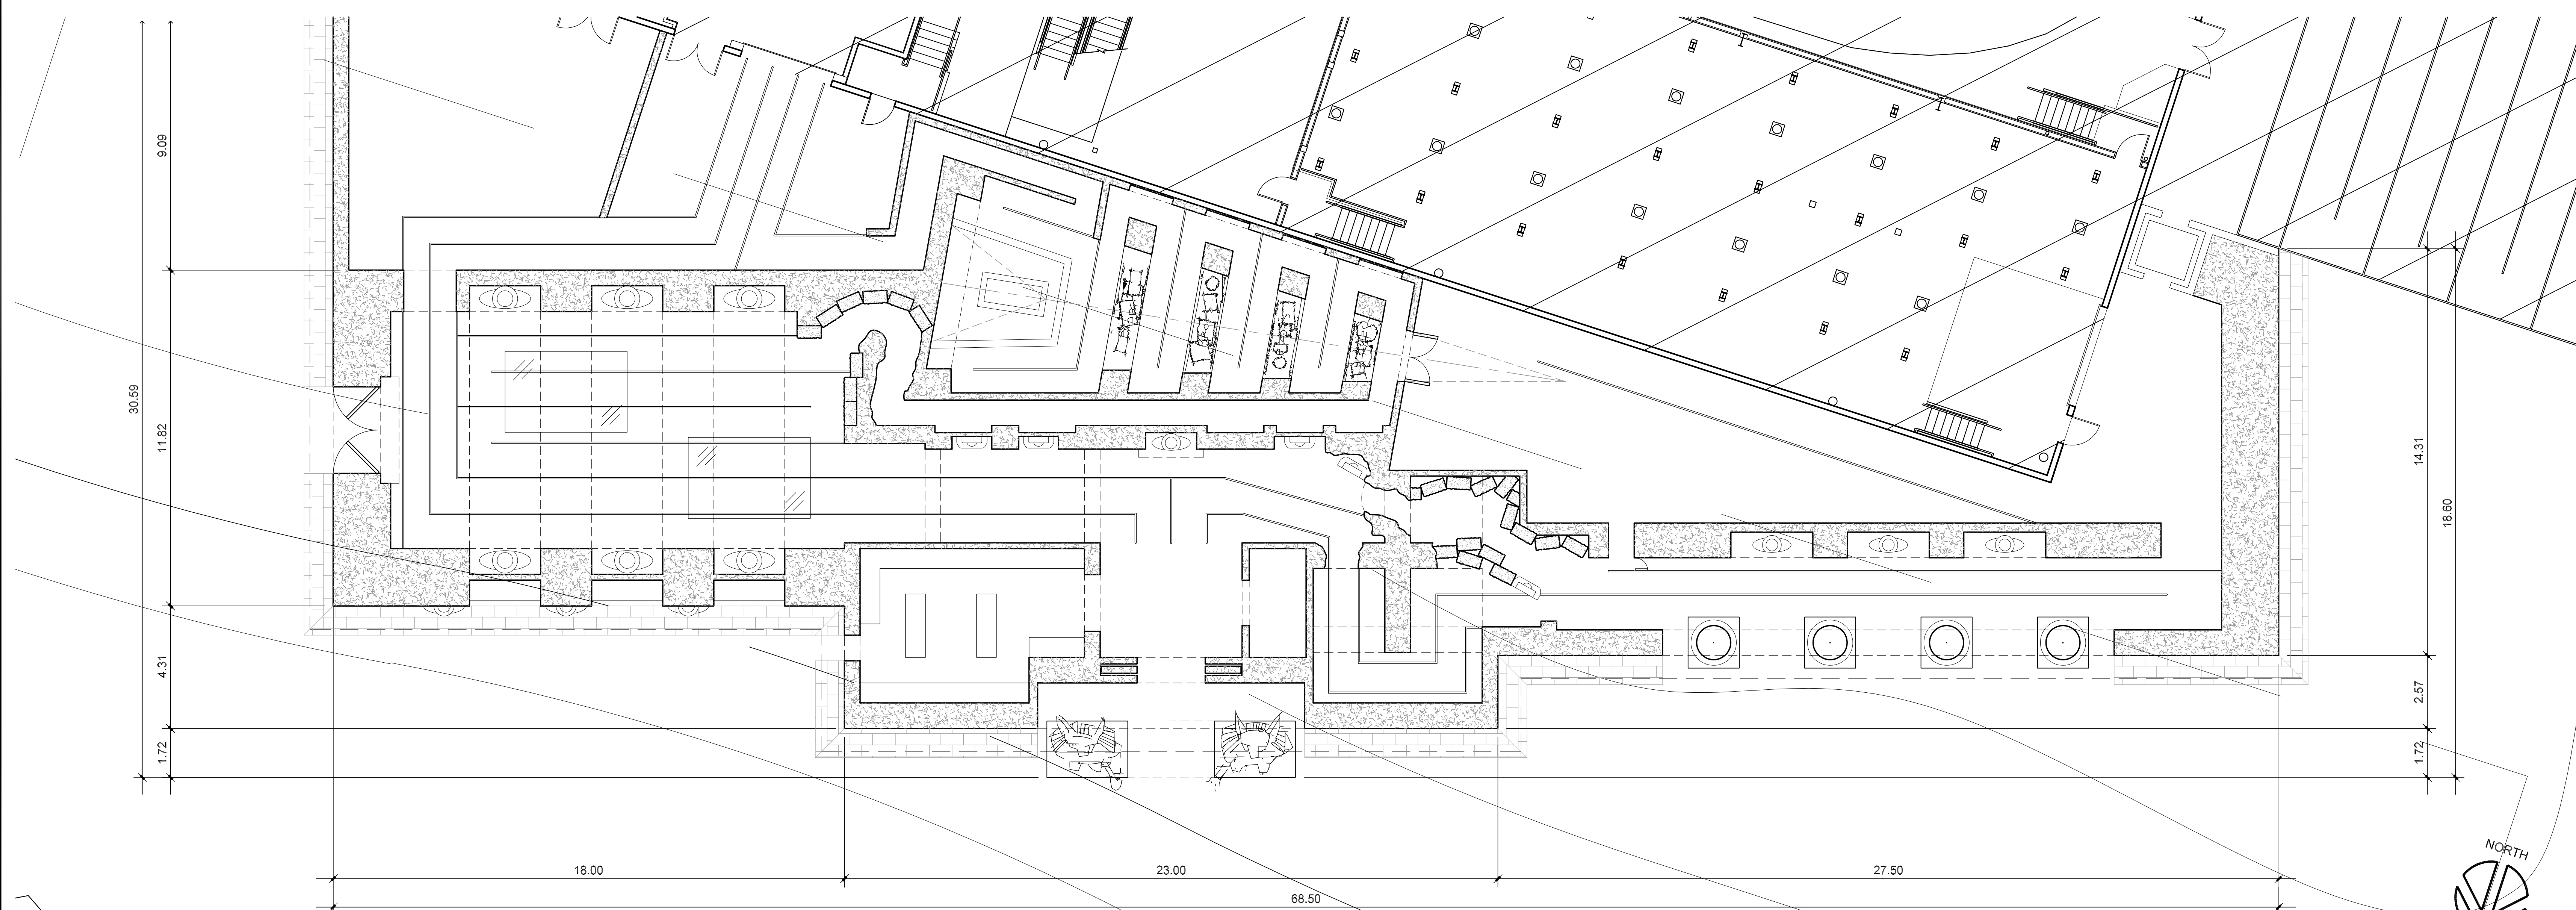

PARTIAL FLOOR PLAN

D1 BUILDING 1 - DESIGN INTRO
SCALE = 1:100

 

WRITTEN DIMENSIONS ON THESE DOCUMENTS SHALL TAKE PRECEDENCE OVER ALL SCALED DIMENSIONS - CONTRACTORS ARE TO VERIFY AND BE RESPONSIBLE FOR ALL DIMENSIONS, SETBACKS & CONDITIONS AT THE JOB SITE - ARCHITECT/DESIGNER SHALL BE NOTIFIED OF ANY VARIATIONS IN DIMENSIONS, SETBACKS & OR CONDITIONS BEFORE SAID CONSTRUCTION IS AUTHORIZED - SHOP DRAWINGS SHALL BE MARKED "REVIEWED BY ARCHITECT/DESIGNER" BEFORE FABRICATION OF PARTS IS APPROVED.

Resorts
WORLD
AT SENTOSA

39 Artillery Avenue
Singapore 099558
Tel: 65 68239888
Fax: 65 68239117

© 2007 Resorts World at Sentosa Pte Ltd.


UNIVERSAL STUDIOS
SINGAPORE

TM & © 2007 Universal City Studios LLC
All Rights Reserved

THIS DOCUMENT CONTAINS COPYRIGHTED MATERIAL AND CONFIDENTIAL TRADE SECRET INFORMATION BELONGING EXCLUSIVELY TO UNIVERSAL CITY STUDIOS LLC, AND/OR ITS SUBSIDIARIES. UNAUTHORIZED USE, DISCLOSURE, DISSEMINATION, OR DUPLICATION OF ANY OF THE INFORMATION CONTAINED HEREIN MAY RESULT IN LIABILITY UNDER APPLICABLE LAW. © 2007 UNIVERSAL CITY STUDIOS LLC. All rights reserved.

preliminary
not for construction

SYM	Package #1 Submittal to Singapore	02-15-07
	REVISION	DATE

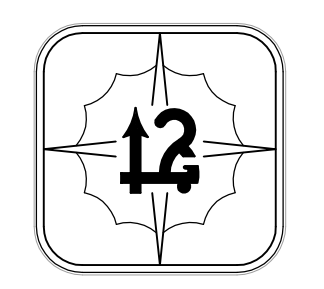

Sunn-Starr
Architectural, Inc.

Computer-Aided Drafting and Design,
3-D Modeling and Animation

19360 RINALDI STREET - P. M. B. #210
NORTHRIDGE, CA. 91326
(818) 831-1712

www.Sunn-Starr.com

The Mummy
Egyptian Theme Park Singapore

UNIVERSAL STUDIOS
Resort World at Sentosa
Singapore

PROJECT DESIGNERS
KB | Creative Advisors, Inc.
SHOCONCEPTS
DESIGN & CONSTRUCTION

SHEET TITLE
Building 1
"Revenge of the Mummy"
Design Intro

SCALE	1:100	JOB NO.	CM 07501.00
ISSUE DATE	--	DATE	FEB 15, 2008
DRAWN BY	L. G. P. F.	SHEET	A 1.00
CHECKED BY	K.B.		
APPROVED BY	S.R.		