

**A**


Area 1 - Interior Elevation West

SCALE = 1 : 50

**B**

Area 1 - Interior Elevation North

SCALE = 1 : 50

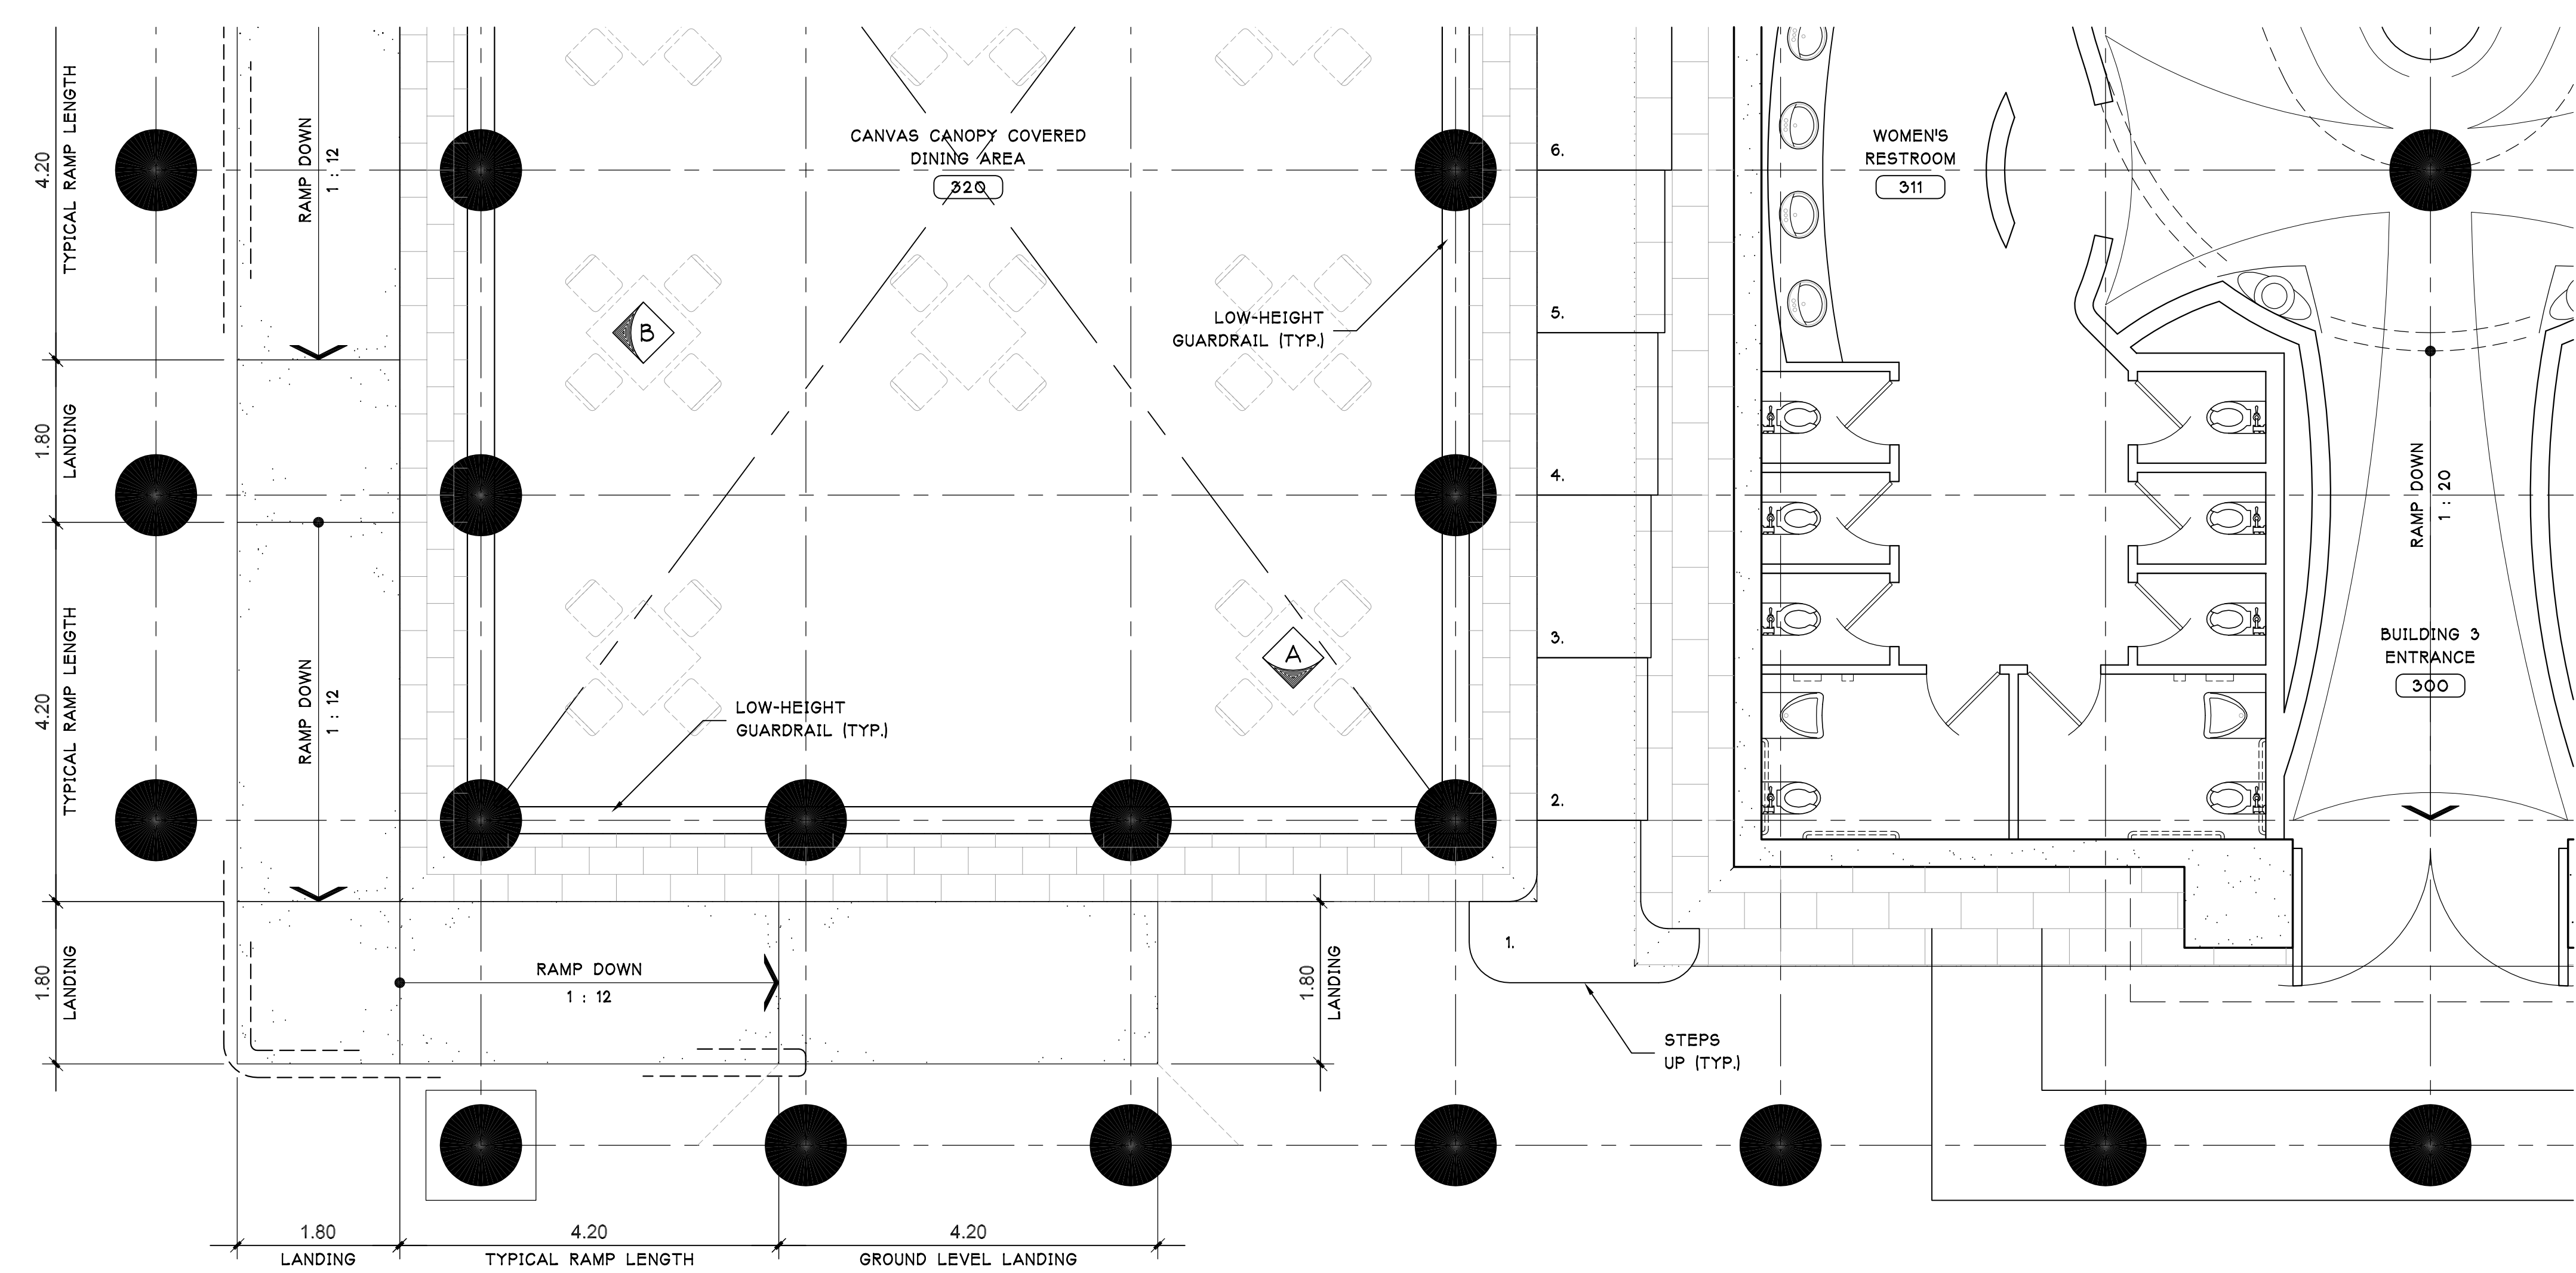

**N**

Building 3 - Temple Restrooms - Area 1

SCALE = 1 : 50

WRITTEN DIMENSIONS ON THESE DOCUMENTS SHALL TAKE PRECEDENCE OVER ALL SCALED DIMENSIONS - CONTRACTORS ARE TO VERIFY AND BE RESPONSIBLE FOR ALL DIMENSIONS. SETBACKS & CONDITIONS AT THE JOB SITE - ARCHITECT/DRAWING SHALL BE NOTIFIED OF ANY VARIATIONS IN DIMENSIONS, SETBACKS & OR CONDITIONS BEFORE SAID CONSTRUCTION IS AUTHORIZED - SHOP DRAWINGS SHALL BE MARKED "REVIEWED BY ARCHITECT/DRAWING" BEFORE FABRICATION OF PARTS IS APPROVED.

**Resorts**  
WORLD  
AT SENTOSA

39 Artillery Avenue  
Singapore 099558  
Tel: 65 68239888  
Fax: 65 68239117

© 2007 Resorts World at Sentosa Pte Ltd.


**UNIVERSAL STUDIOS**  
SINGAPORE

TM & © 2007 Universal City Studios LLC  
All Rights Reserved

THIS DOCUMENT CONTAINS COPYRIGHTED MATERIAL AND CONFIDENTIAL TRADE SECRET INFORMATION BELONGING EXCLUSIVELY TO UNIVERSAL CITY STUDIOS LLC, AND/OR ITS SUBSIDIARIES. UNAUTHORIZED USE, DISCLOSURE, DISSEMINATION OR DUPLICATION OF ANY OF THE INFORMATION CONTAINED HEREIN MAY RESULT IN LIABILITY UNDER APPLICABLE LAW. © 2007 UNIVERSAL CITY STUDIOS LLC. All rights reserved.

**preliminary**  
not for construction

1	Package #1 Submittal to Singapore	02-15-07
SYM	REVISION	DATE

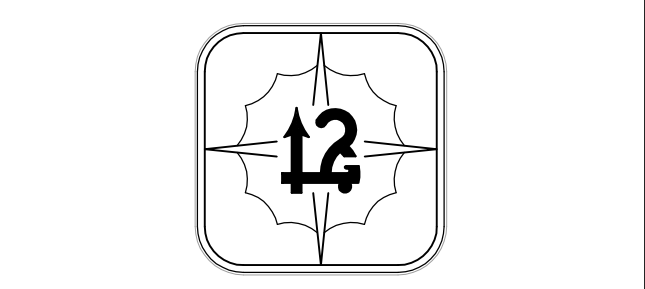

**Sunn-Starr**  
Architectural, Inc.

Computer-Aided Drafting and Design,  
3-D Modeling and Animation

19360 RINALDI STREET - P. M. B. #210  
NORTHRIDGE, CA. 91326  
(818) 831-1712

www.Sunn-Starr.com

The Mummy  
Egyptian Theme Park Singapore

**UNIVERSAL STUDIOS**  
Resort World at Sentosa  
Singapore

PROJECT DESIGNERS  
**KB | Creative Advisors, Inc.**  
**SHOCONCEPTS**  
DESIGN & CONSTRUCTION

SHEET TITLE  
**Building 3**  
**Enlarged Plan and Interior Elevations**  
**Temple Restrooms - Area 1**

SCALE	1 : 50	JOB NO.	CM 07501.00
ISSUE DATE	--	DATE	FEB 15, 2008
DESIGNED BY	L G P F	CHECKED BY	K B
APPROVED BY	S R		

**A 3.70**